



UNIT A-2
FIRST FLOOR PLAN

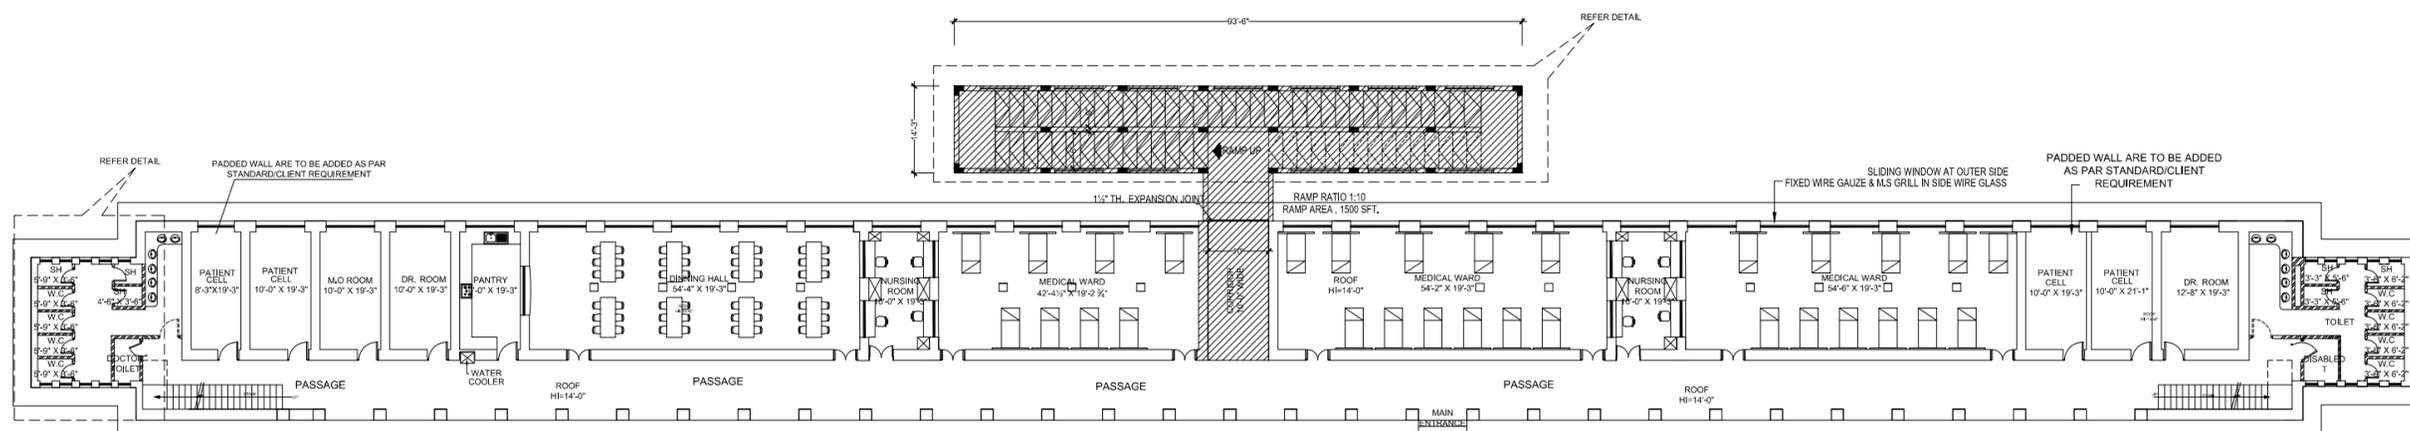

UNIT A-2
GROUND FLOOR PLAN

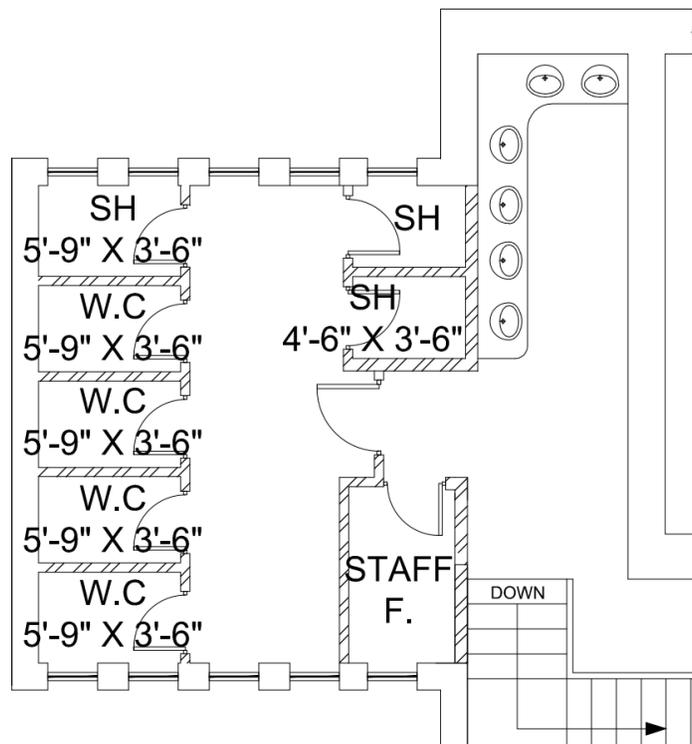

NOTE:-

- DRAWINGS ARE ISSUED SUBJECT TO STRUCTURE STABILITY VERIFIED BY THE CONCERNED QUARTERS / STRUCTURE ENGINEER PRIOR TO EXECUTION.
- REVAMPING IS TO BE DONE AS PER THE APPROVED SPECIFICATIONS OF MATERIALS FOR REVAMPING OF HEALTH FACILITY / HOSPITAL VIDE GOVERNMENT OF PUNJAB, PRIMARY AND SECONDARY HEALTHCARE DEPARTMENT LETTER NO.PO (D-II) 1-5 / 2016 DATED 01/11/2023. HOWEVER, KEEPING IN VIEW THE NATURE OF THE PROJECT AND SAFETY OF THE PATIENTS FOLLOWING MATERIALS ARE TO BE USED FOR SELF HARM PATIENTS AS SUGGESTED BY THE CLIENT / EXECUTIVE DIRECTOR OF PIMH.
 - ACRYLIC WIRED GLASS (FOR WINDOWS / SEMI GLAZED WOODEN DOORS) ARE TO BE USED INSTEAD OF GLASS AS PER CLIENT'S REQUIREMENTS.
- IN CHRONIC PATIENT'S CELLS PADDED WALLS ARE TO BE USED AS PER STANDARDS AND CLIENT'S REQUIREMENT WHERE IN REQUIRED.
- DRAWINGS ARE ISSUED SUBJECT TO APPROVAL BY THE COMPETENT AUTHORITY OF THE CLIENT'S DEPARTMENT AND PROVISION IN APPROVED COST ESTIMATION.
- ALL SAFETY STANDARDS / MEASURES ARE TO BE ADOPTED ACCORDING TO THE SOP FOR SUICIDAL AND SELF HARM PATIENTS AS PER CLIENT'S REQUIREMENT.
- DRAWINGS ARE PREPARED ON THE BASIS OF TENTATIVE AS BUILT DRAWINGS PROVIDED TO THIS OFFICE VIDE LETTER NO. 20481/PIMH, DATED: 16-08-2024.
- NO STRUCTURAL WALLS ARE TO BE REMOVED AS PER DIRECTIONS OF THE HIGHER AUTHORITY.

NOTES

- All necessary NOC'S / Permissions may be obtained from the concerned authorities before commencement of project at site.
- The site dimensions and profile as shown on the lay-out plan must be verified on ground prior to commencement of construction in order to avoid complications later on.
- In case of any clarifications / omissions this office may be contacted immediately for rectification.
- HVAC, Public Health, Electrical / Mechanical and landscaping services to be finalized in consultation with this office prior to start of construction.

PROPOSED 
EXISTING 

PROPOSED COVERED AREA OF RAMP

GROUND FLOOR RAMP AREA = 1500 SFT.
FIRST FLOOR RAMP AREA = 1500 SFT.
TOTAL RAMP AREA = 3000 SFT.

PROJECT:
REVAMPING OF OLD BLOCKS OF PUNJAB INSTITUTE OF MENTAL HEALTH LAHORE

TITLE:
UNIT-A2

SCHEME NO.	SUB-SCHEME NO.	DRAWING NO.	DATED

SCALE:	SHEET NO.
N.T.S	

SYED TANVEER SHAH ARCH: ASSISTANT
IMRAN ALI MUGHAL DRAWN BY

AZEEM ALI ASST: DIRECTOR

RABIA NAZIR DEPUTY DIRECTOR ARCH.

AHMAD MUDASSIR KHAN CHIEF ARCHITECT, PUNJAB

ARCHITECTURE DEPARTMENT
OFFICE OF THE CHIEF ARCHITECT
GOVT. OF THE PUNJAB LAHORE

